



SCHEMATIC LAYOUT FOR PROVISION OF SPEECH, PROTECTION & DATA THROUGH OPGW APPLICABLE TO 220KV KATAPALLI-KIAKATA LINE

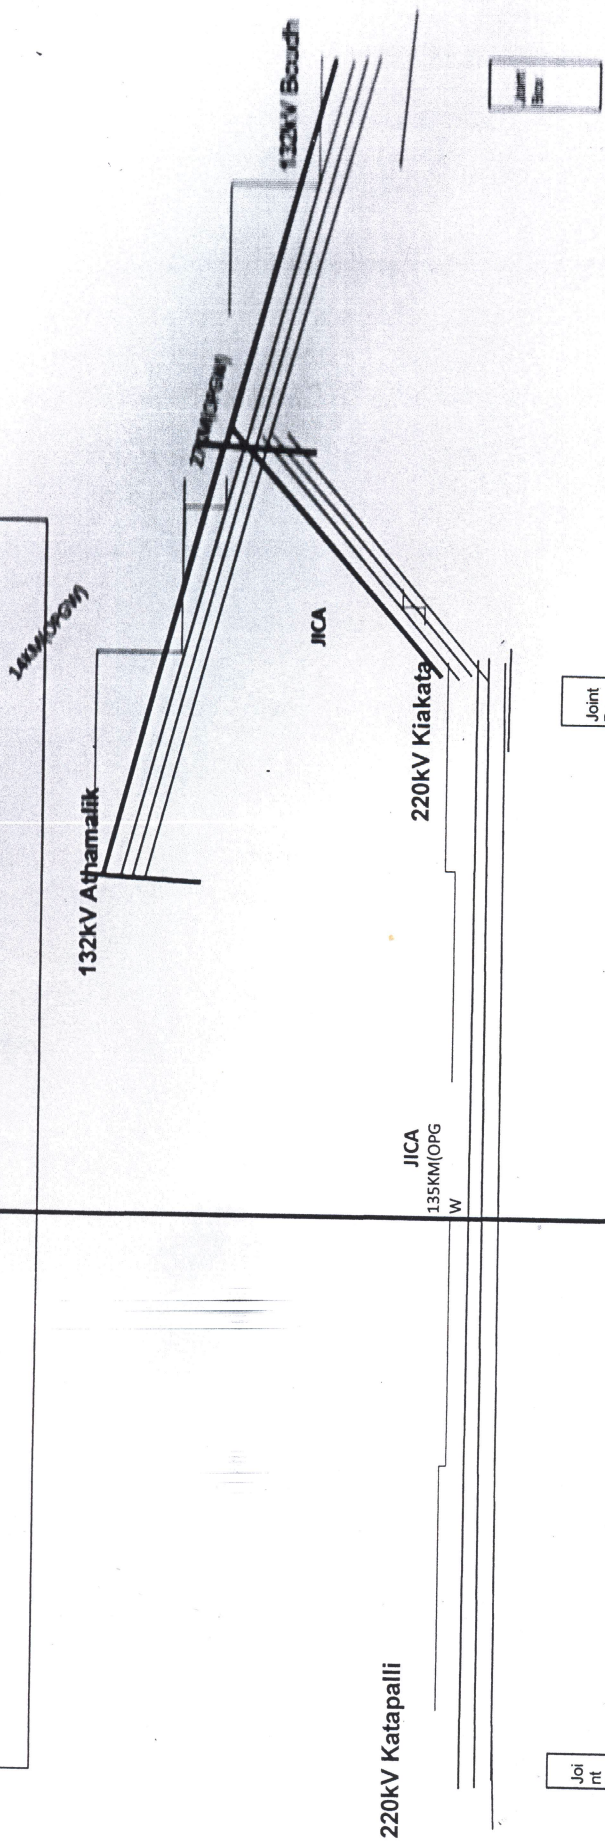


Joint Box

Optic Fibre Approach Cable

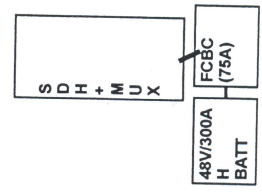

NB: The communication from Kiakata to Boudh and Athamalik can be materialised if OPGW connectivity is made between Athamalik, and Boudh and then extending upto Bhanjanagar.

Optic Fibre Approach Cable

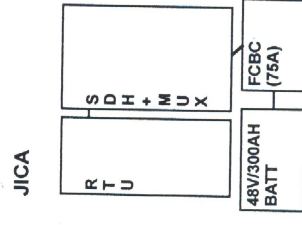

CHIEF GENERAL MANAGER
TELECOMMUNICATION