


SCHEMATIC LAYOUT FOR PROVISION OF SPEECH, PROTECTION & DATA THROUGH OPGW APPLICABLE TO 220KV KATAPALLI-KIAKATA LINE

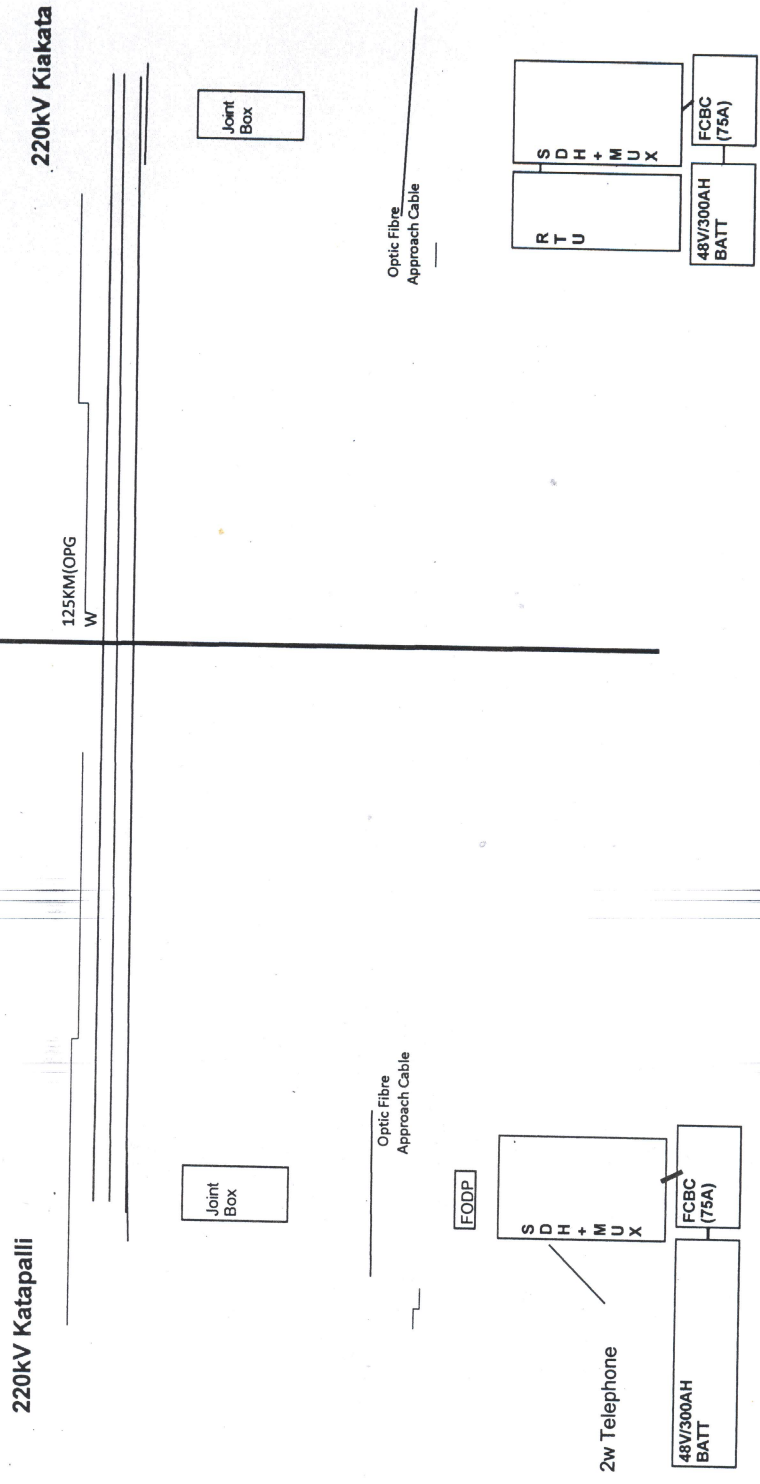

CHIEF GENERAL MANAGER
TELECOMMUNICATION