


220/132/33 KV GRID SUB-STATION SLD

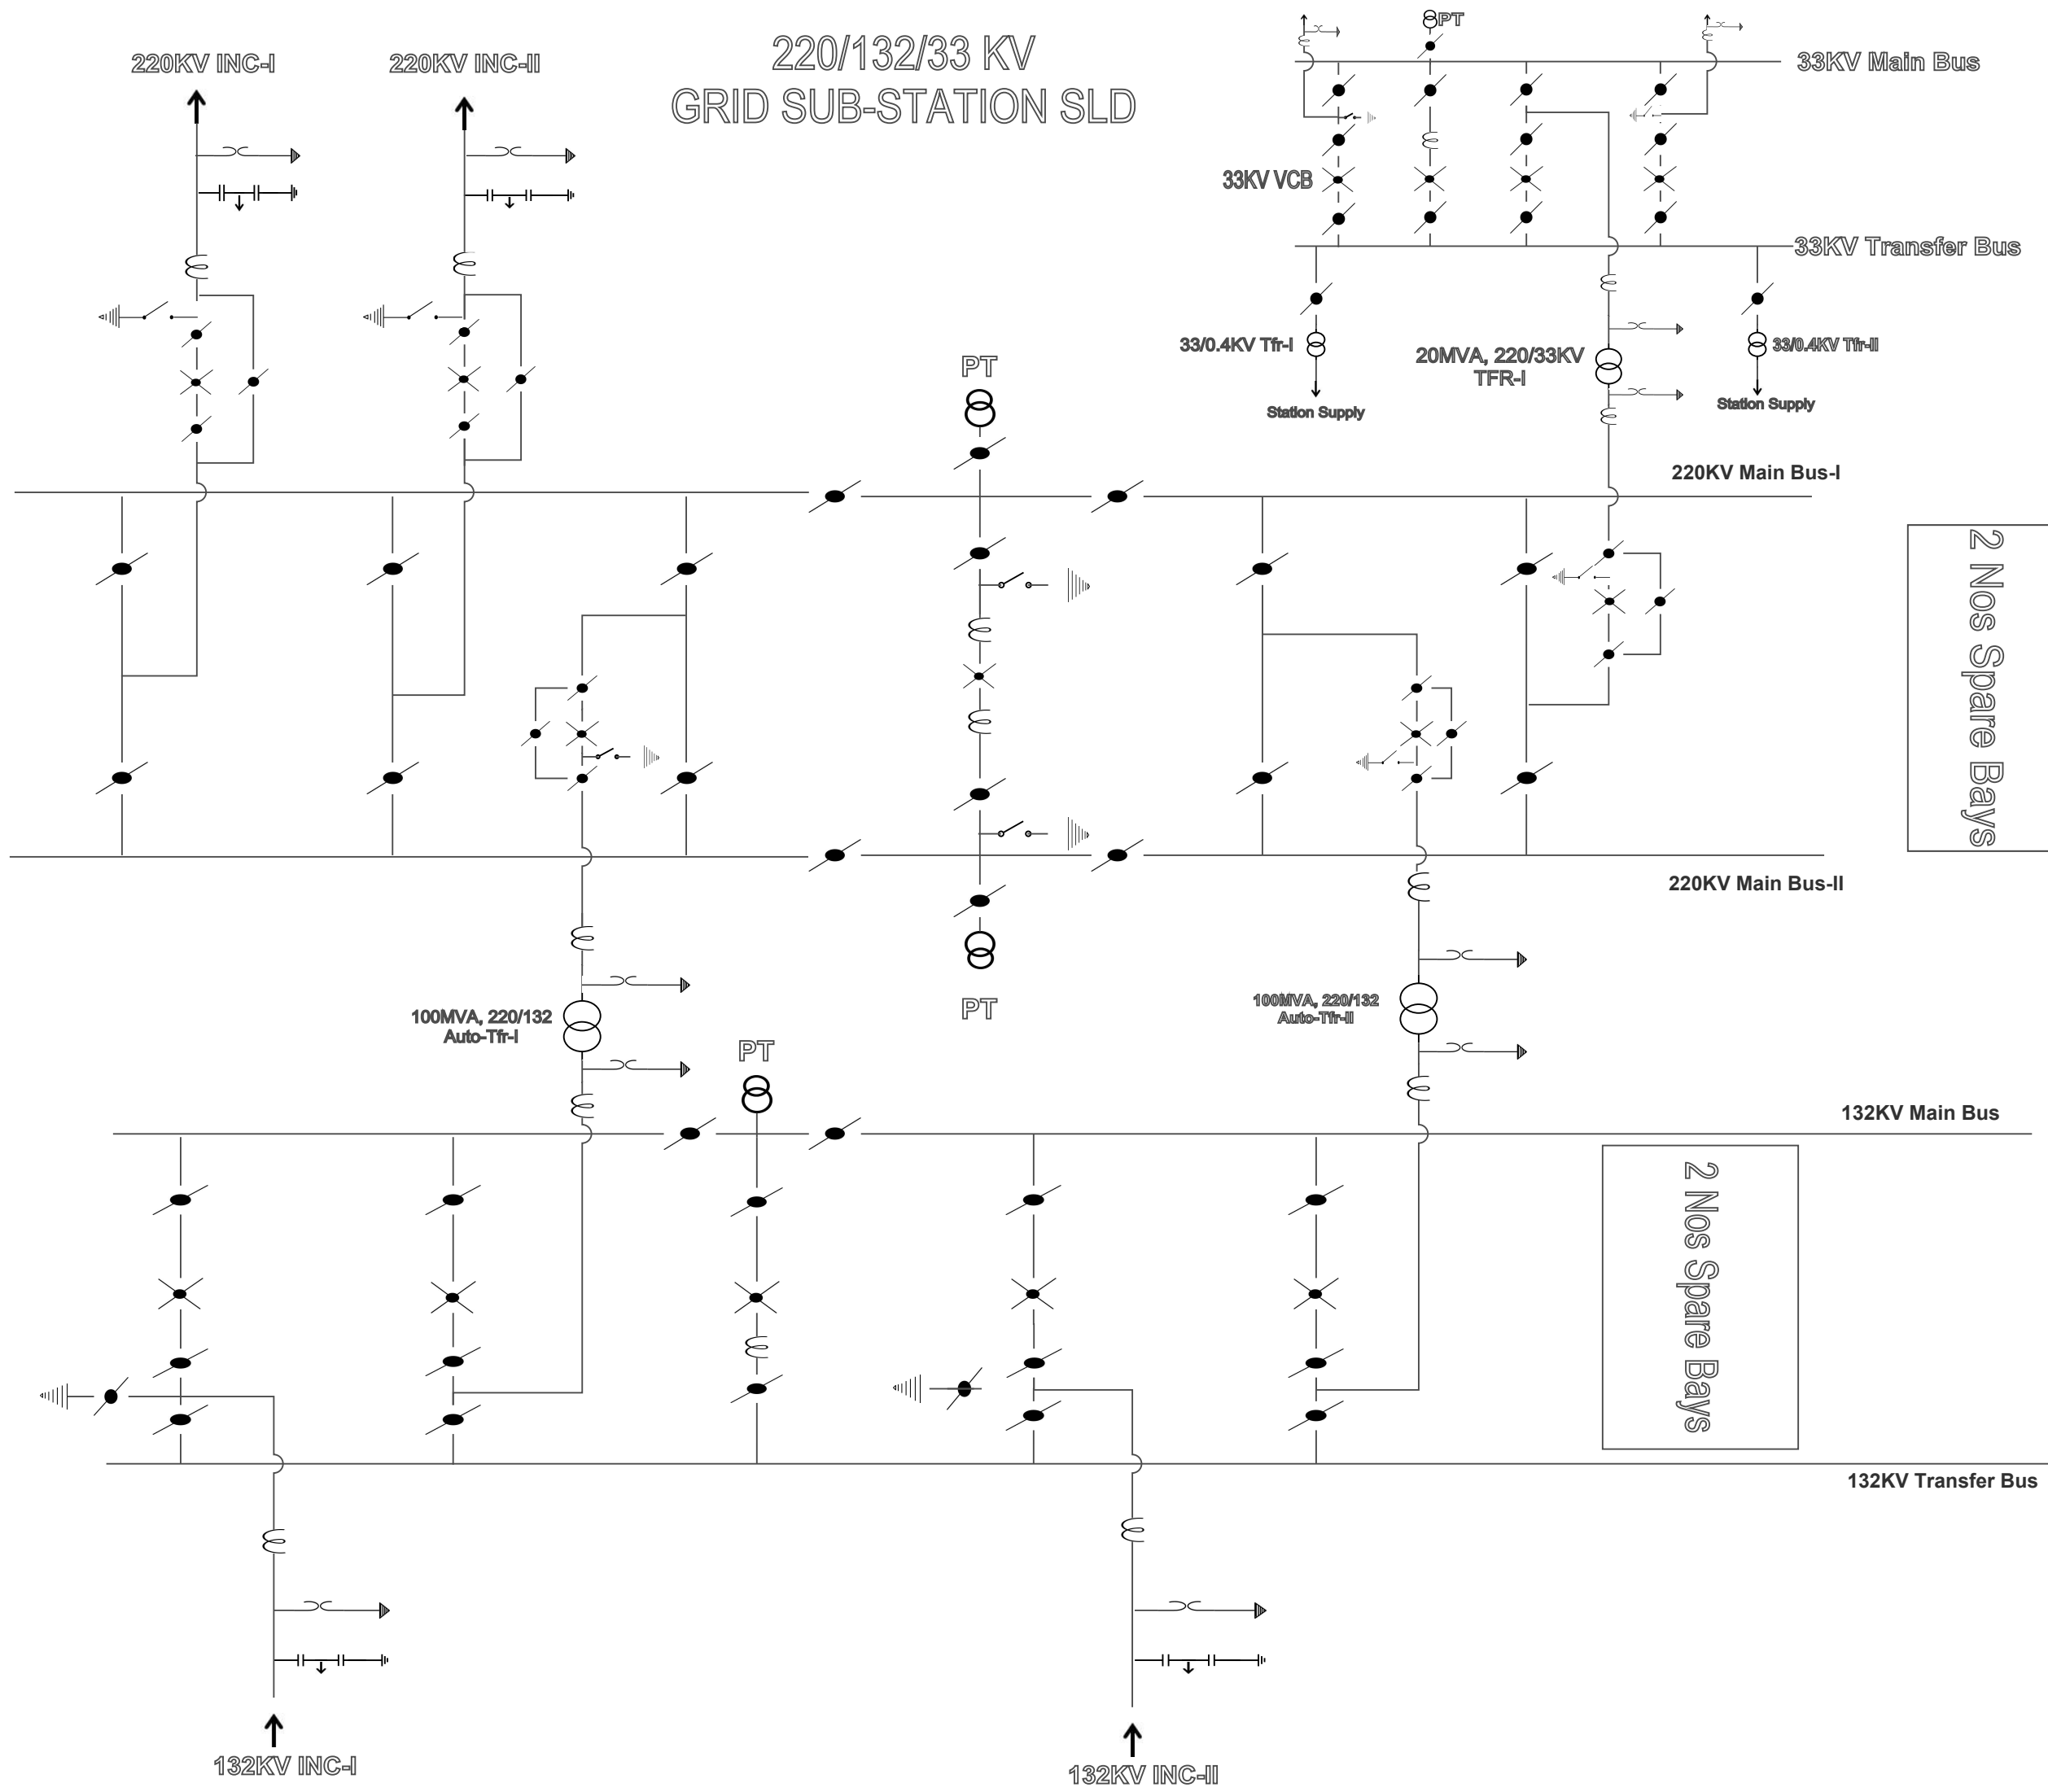

2 Nos Spare Bays

2 Nos Spare Bays

LEGEND

- Isolator
- Circuit Breaker
- CT
- CVT
- LA