


C1 - 200 - 100 - 50/1-1-1
 C2 - 400 - 200 - 100/1-1-1
 C3 - 600-300-150/1-1-1
 C4 - 800-400-200/1-1-1

A - ALIND
 AE - AUTOMATIC ELECTRIC
 AL - ALSTOM
 AR - AREVA
 B - BHEL
 CGL - CROMPTON GREAVES LTD.
 M - MEGAWIN
 OTPL - ODISHA TRANSFORMERS PVT. LTD.
 S - SIEMENS
 S&S - SWITCHGEARS & STRUCTURALS
 TE - TRANSFIELD ELECTRIC

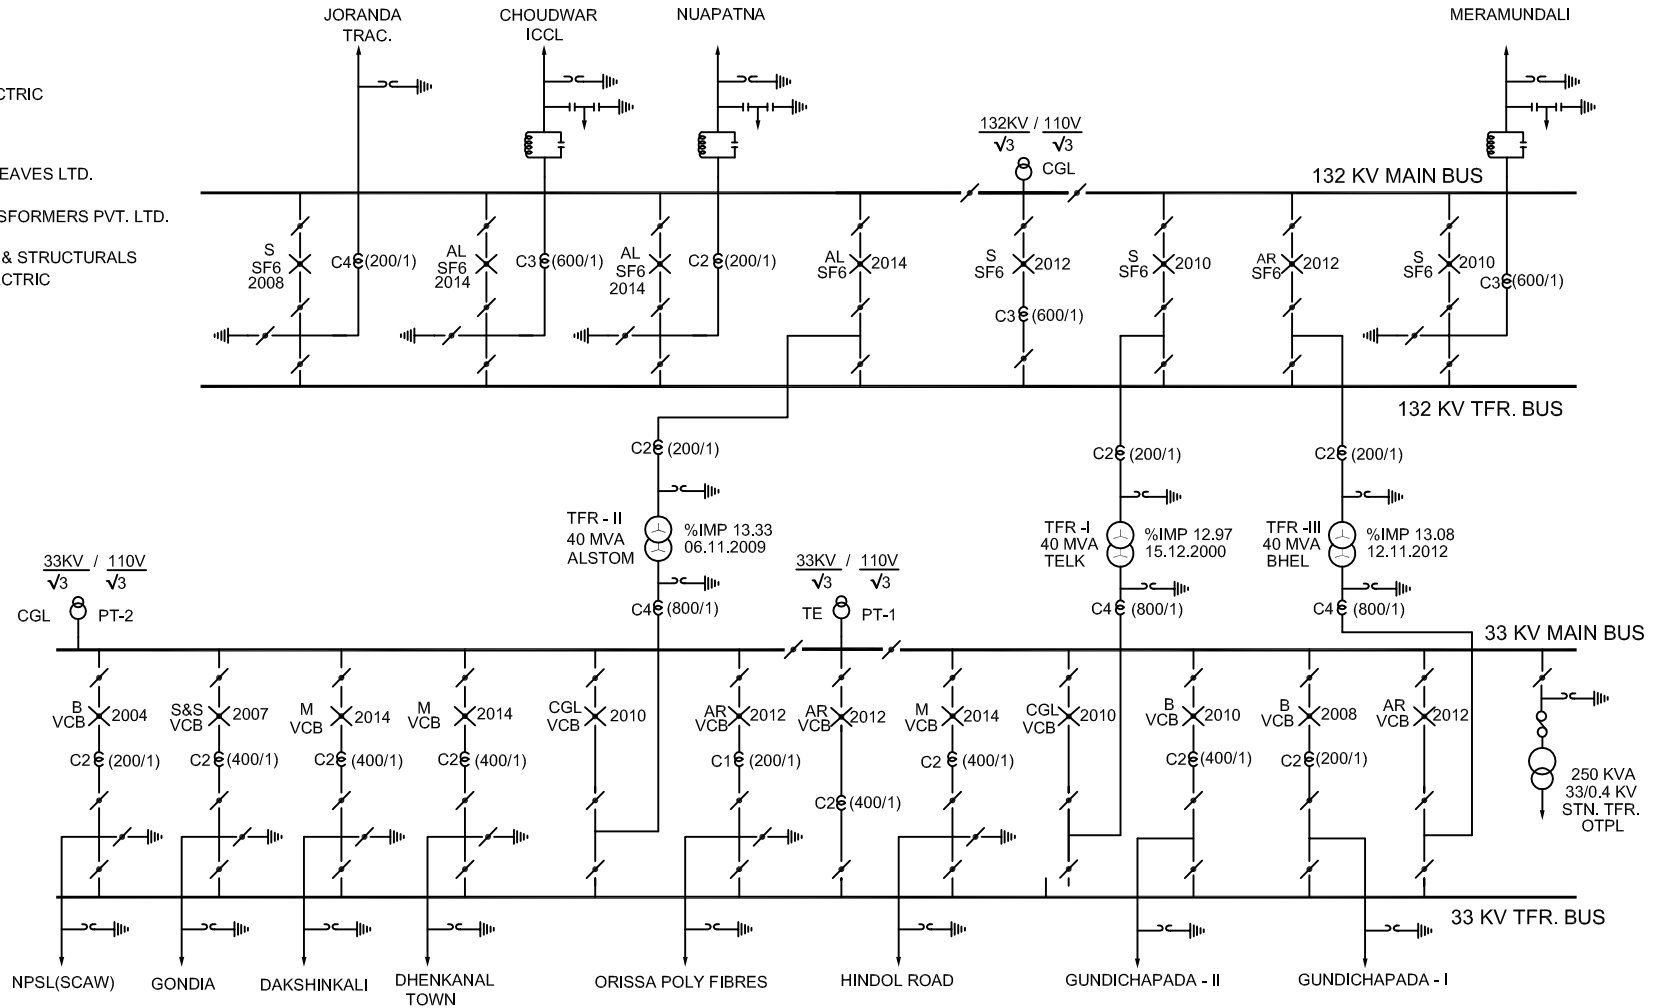

132/33 KV S/S
 DHENKANAL
 YOC - 1982
 Ph : 9437018403