

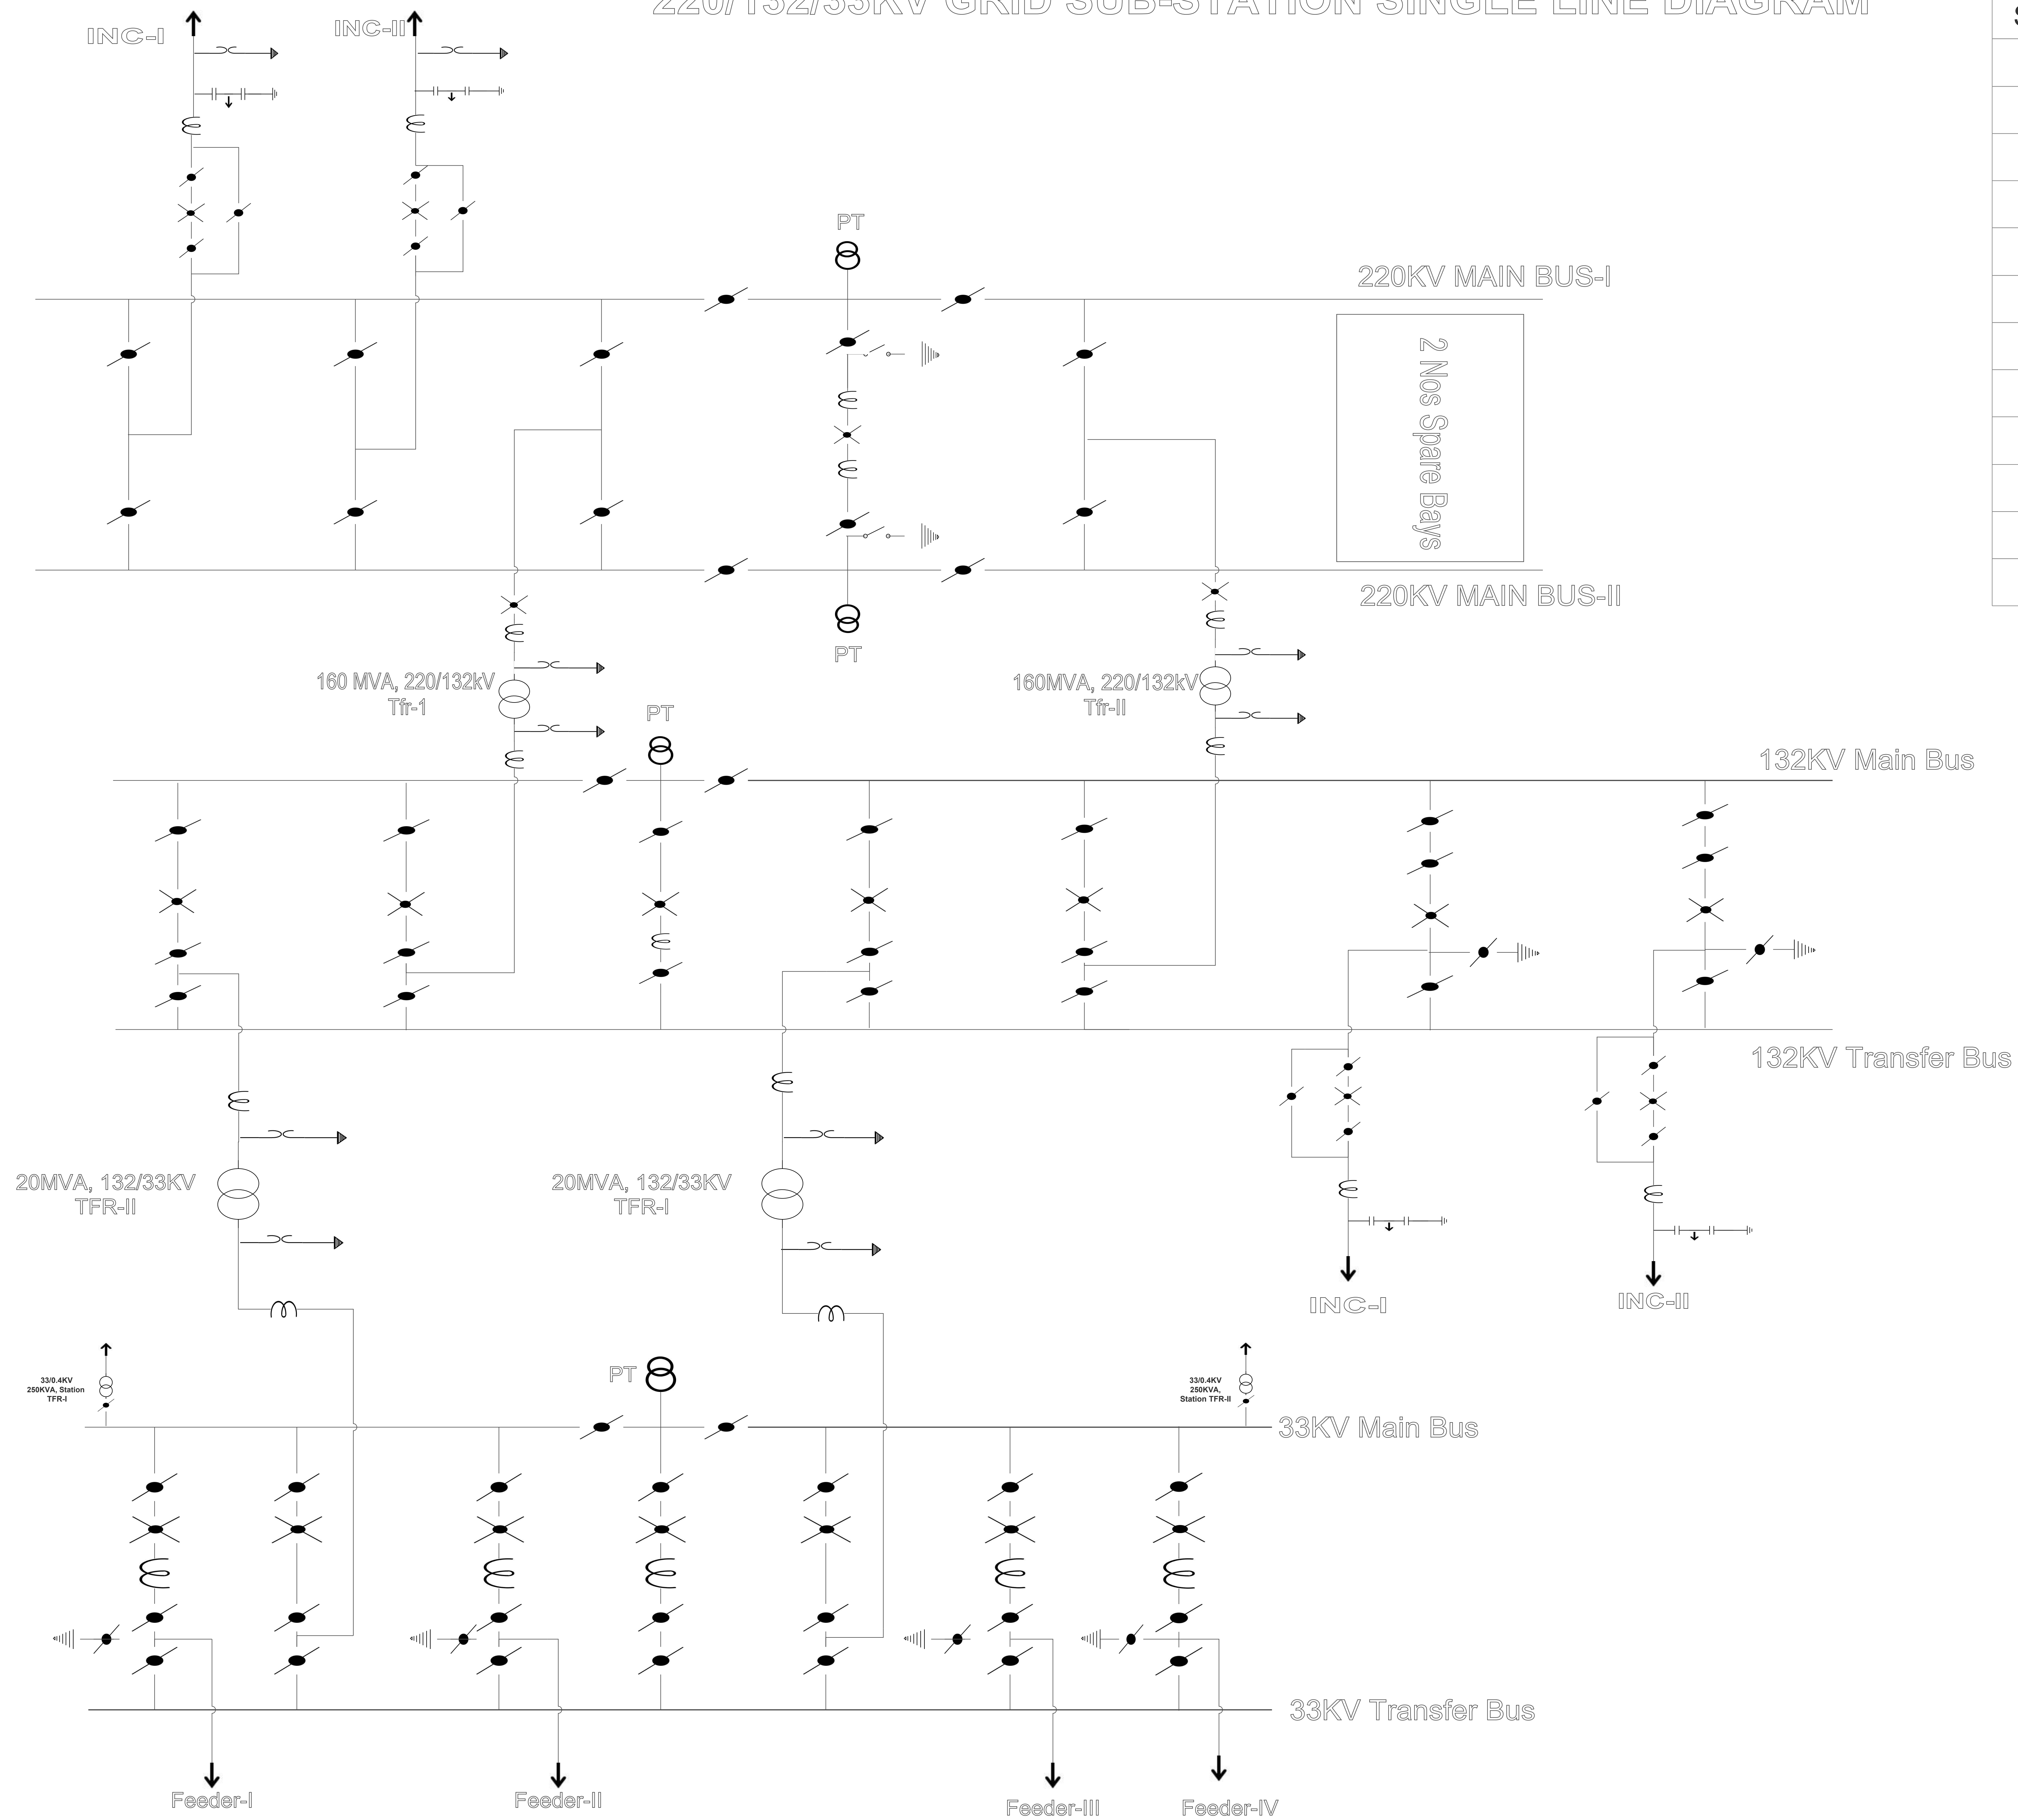


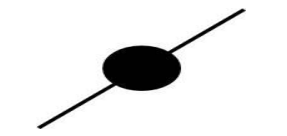


# 220/132/33KV GRID SUB-STATION SINGLE LINE DIAGRAM

Sl.No.	Description	Qty
<b>A</b>	<b>220KV Switchyard</b>	
1	Feeder Bay	2
2	Transformer Bay	2
3	Bus-Coupler Bay	1
<b>B</b>	<b>132KV Switchyard</b>	
1	Feeder Bays	2
2	Transformer Bay	4
3	Bus-Coupler Bay	1
<b>C</b>	<b>33KV Switchyard</b>	
1	Feeder Bay	4
2	Transformer Bay	2
3	Bus-Coupler Bay	1

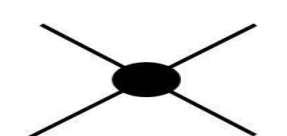

LEGEND	
	Isolator
	Circuit Breaker
	CT
	CVT
	LA