


# 132/33KV GRID SUB-STATION SINGLE LINE DIAGRAM

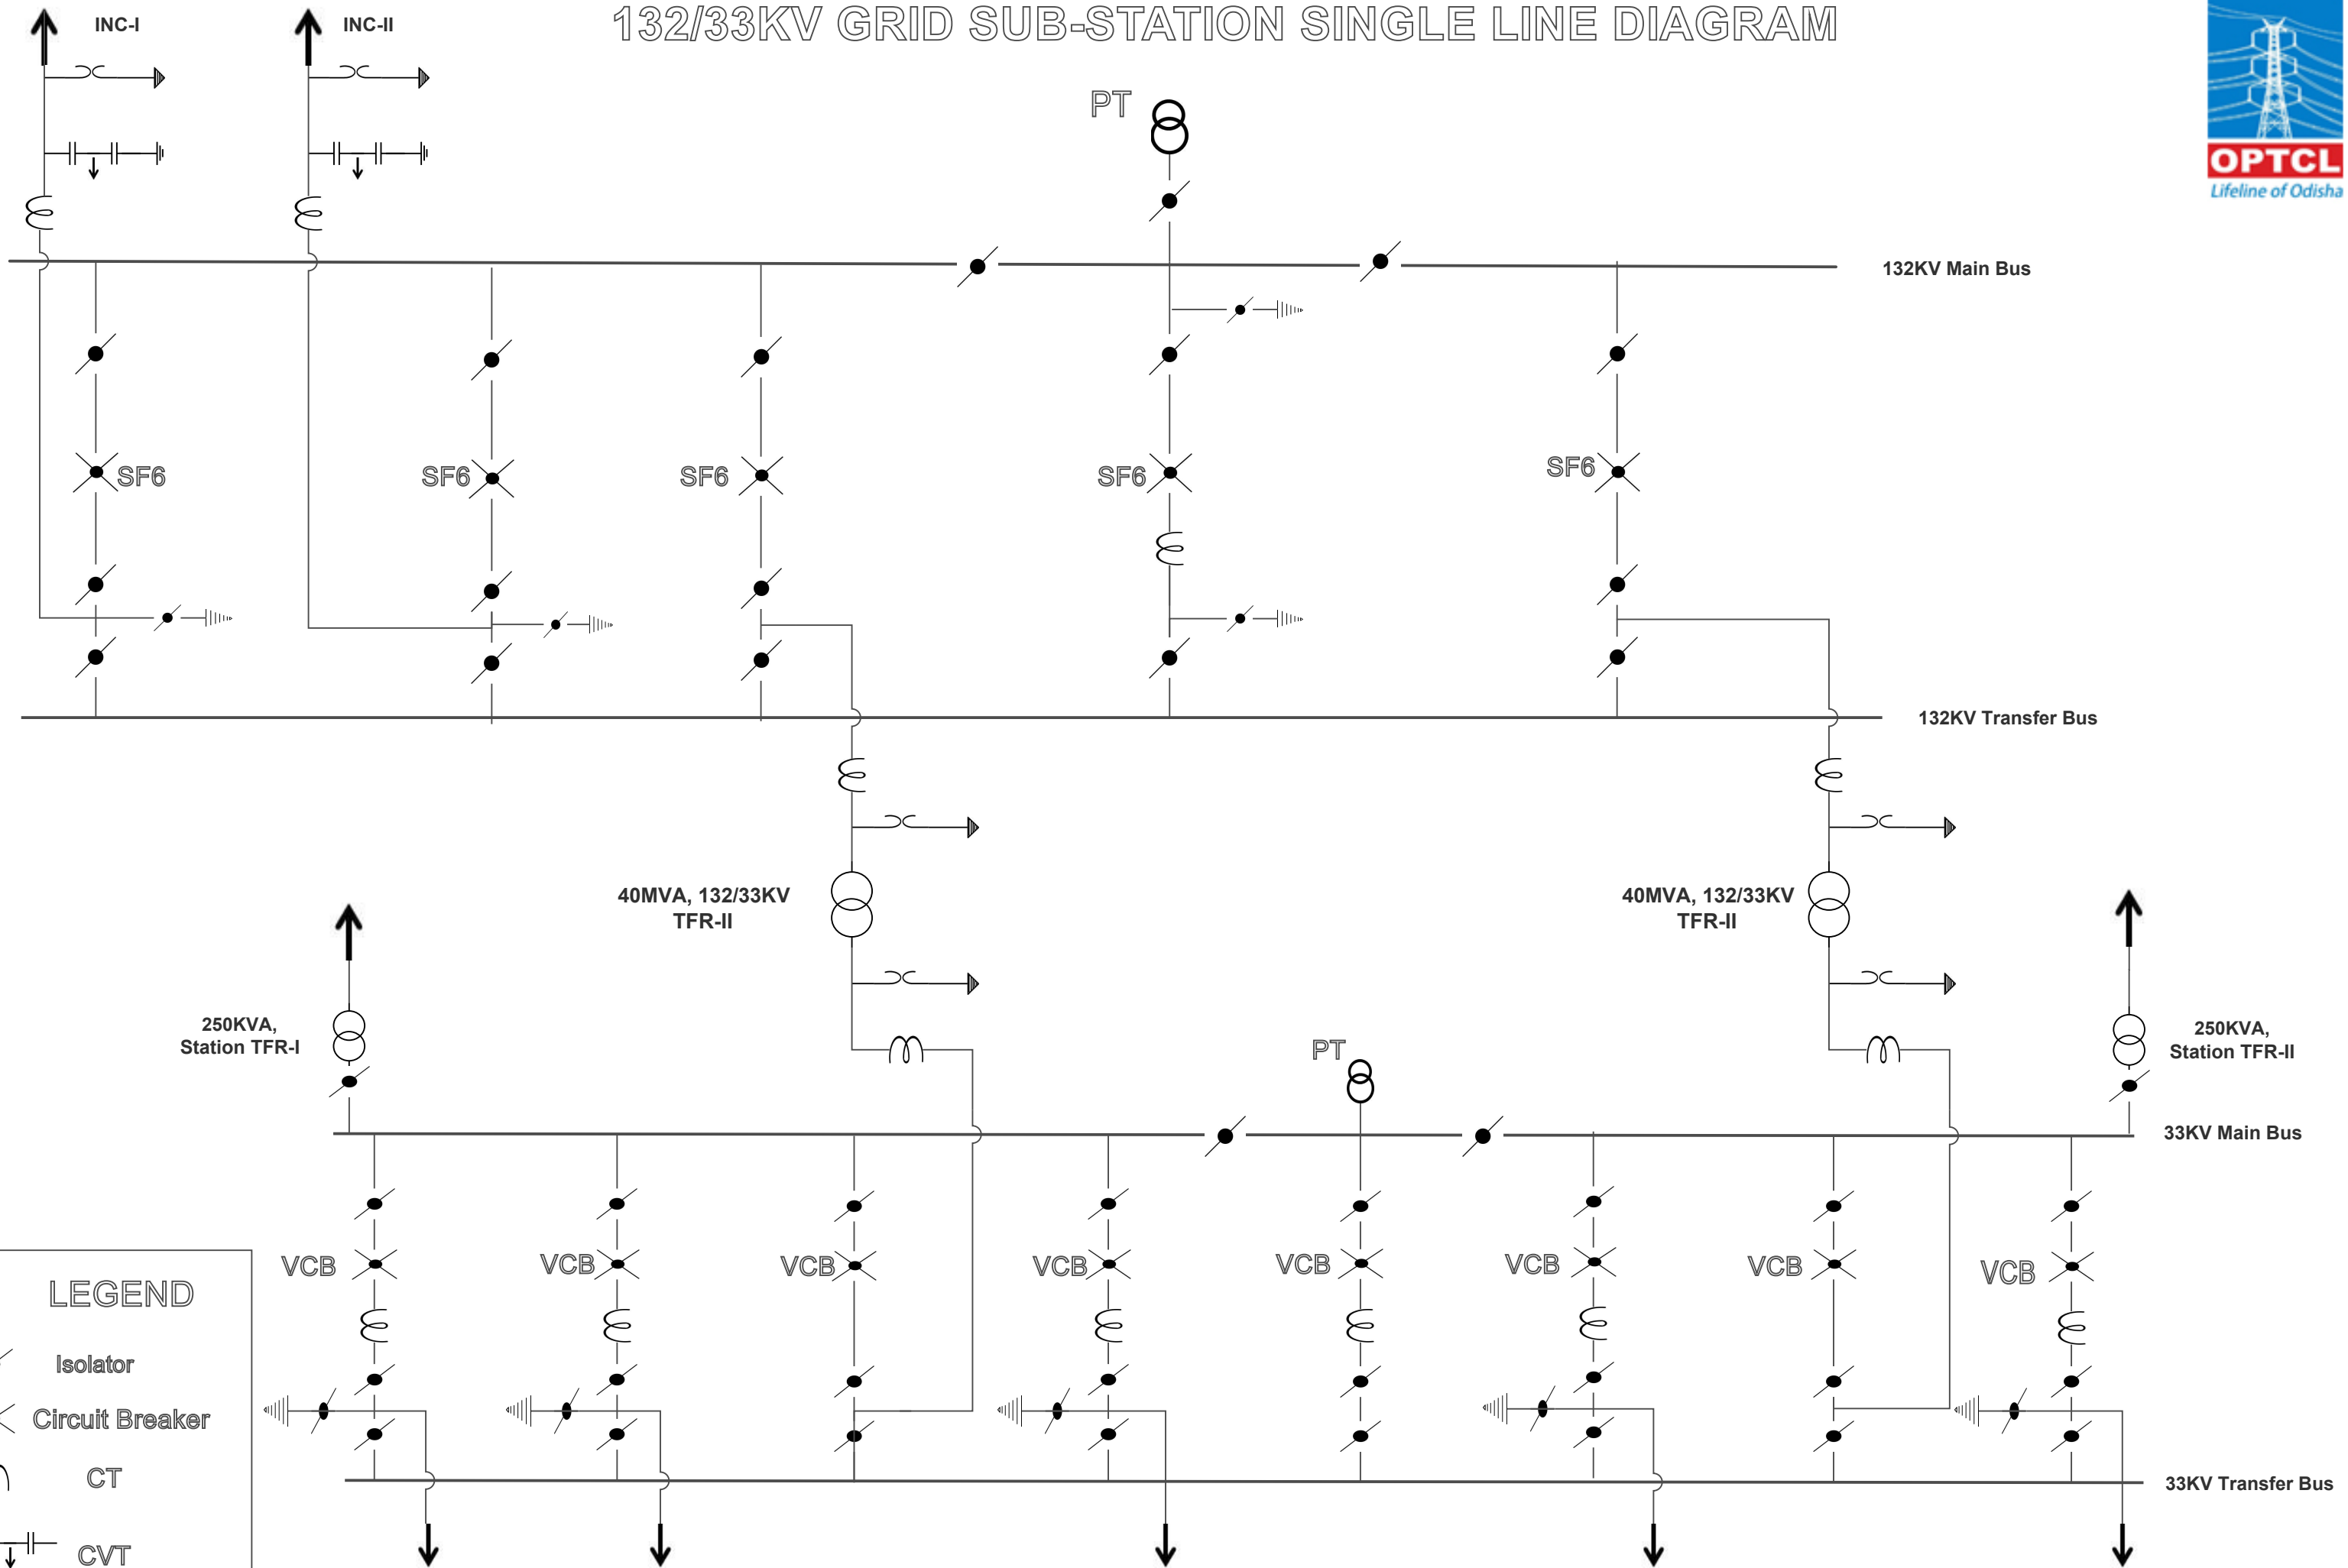

**LEGEND**

- Isolator
- Circuit Breaker
- CT
- CVT
- LA