


STRUCTURAL
SLAB @+500

STRUCTURAL
SLAB @+600

STRUCTURAL
SLAB @+750

GREEN COVER

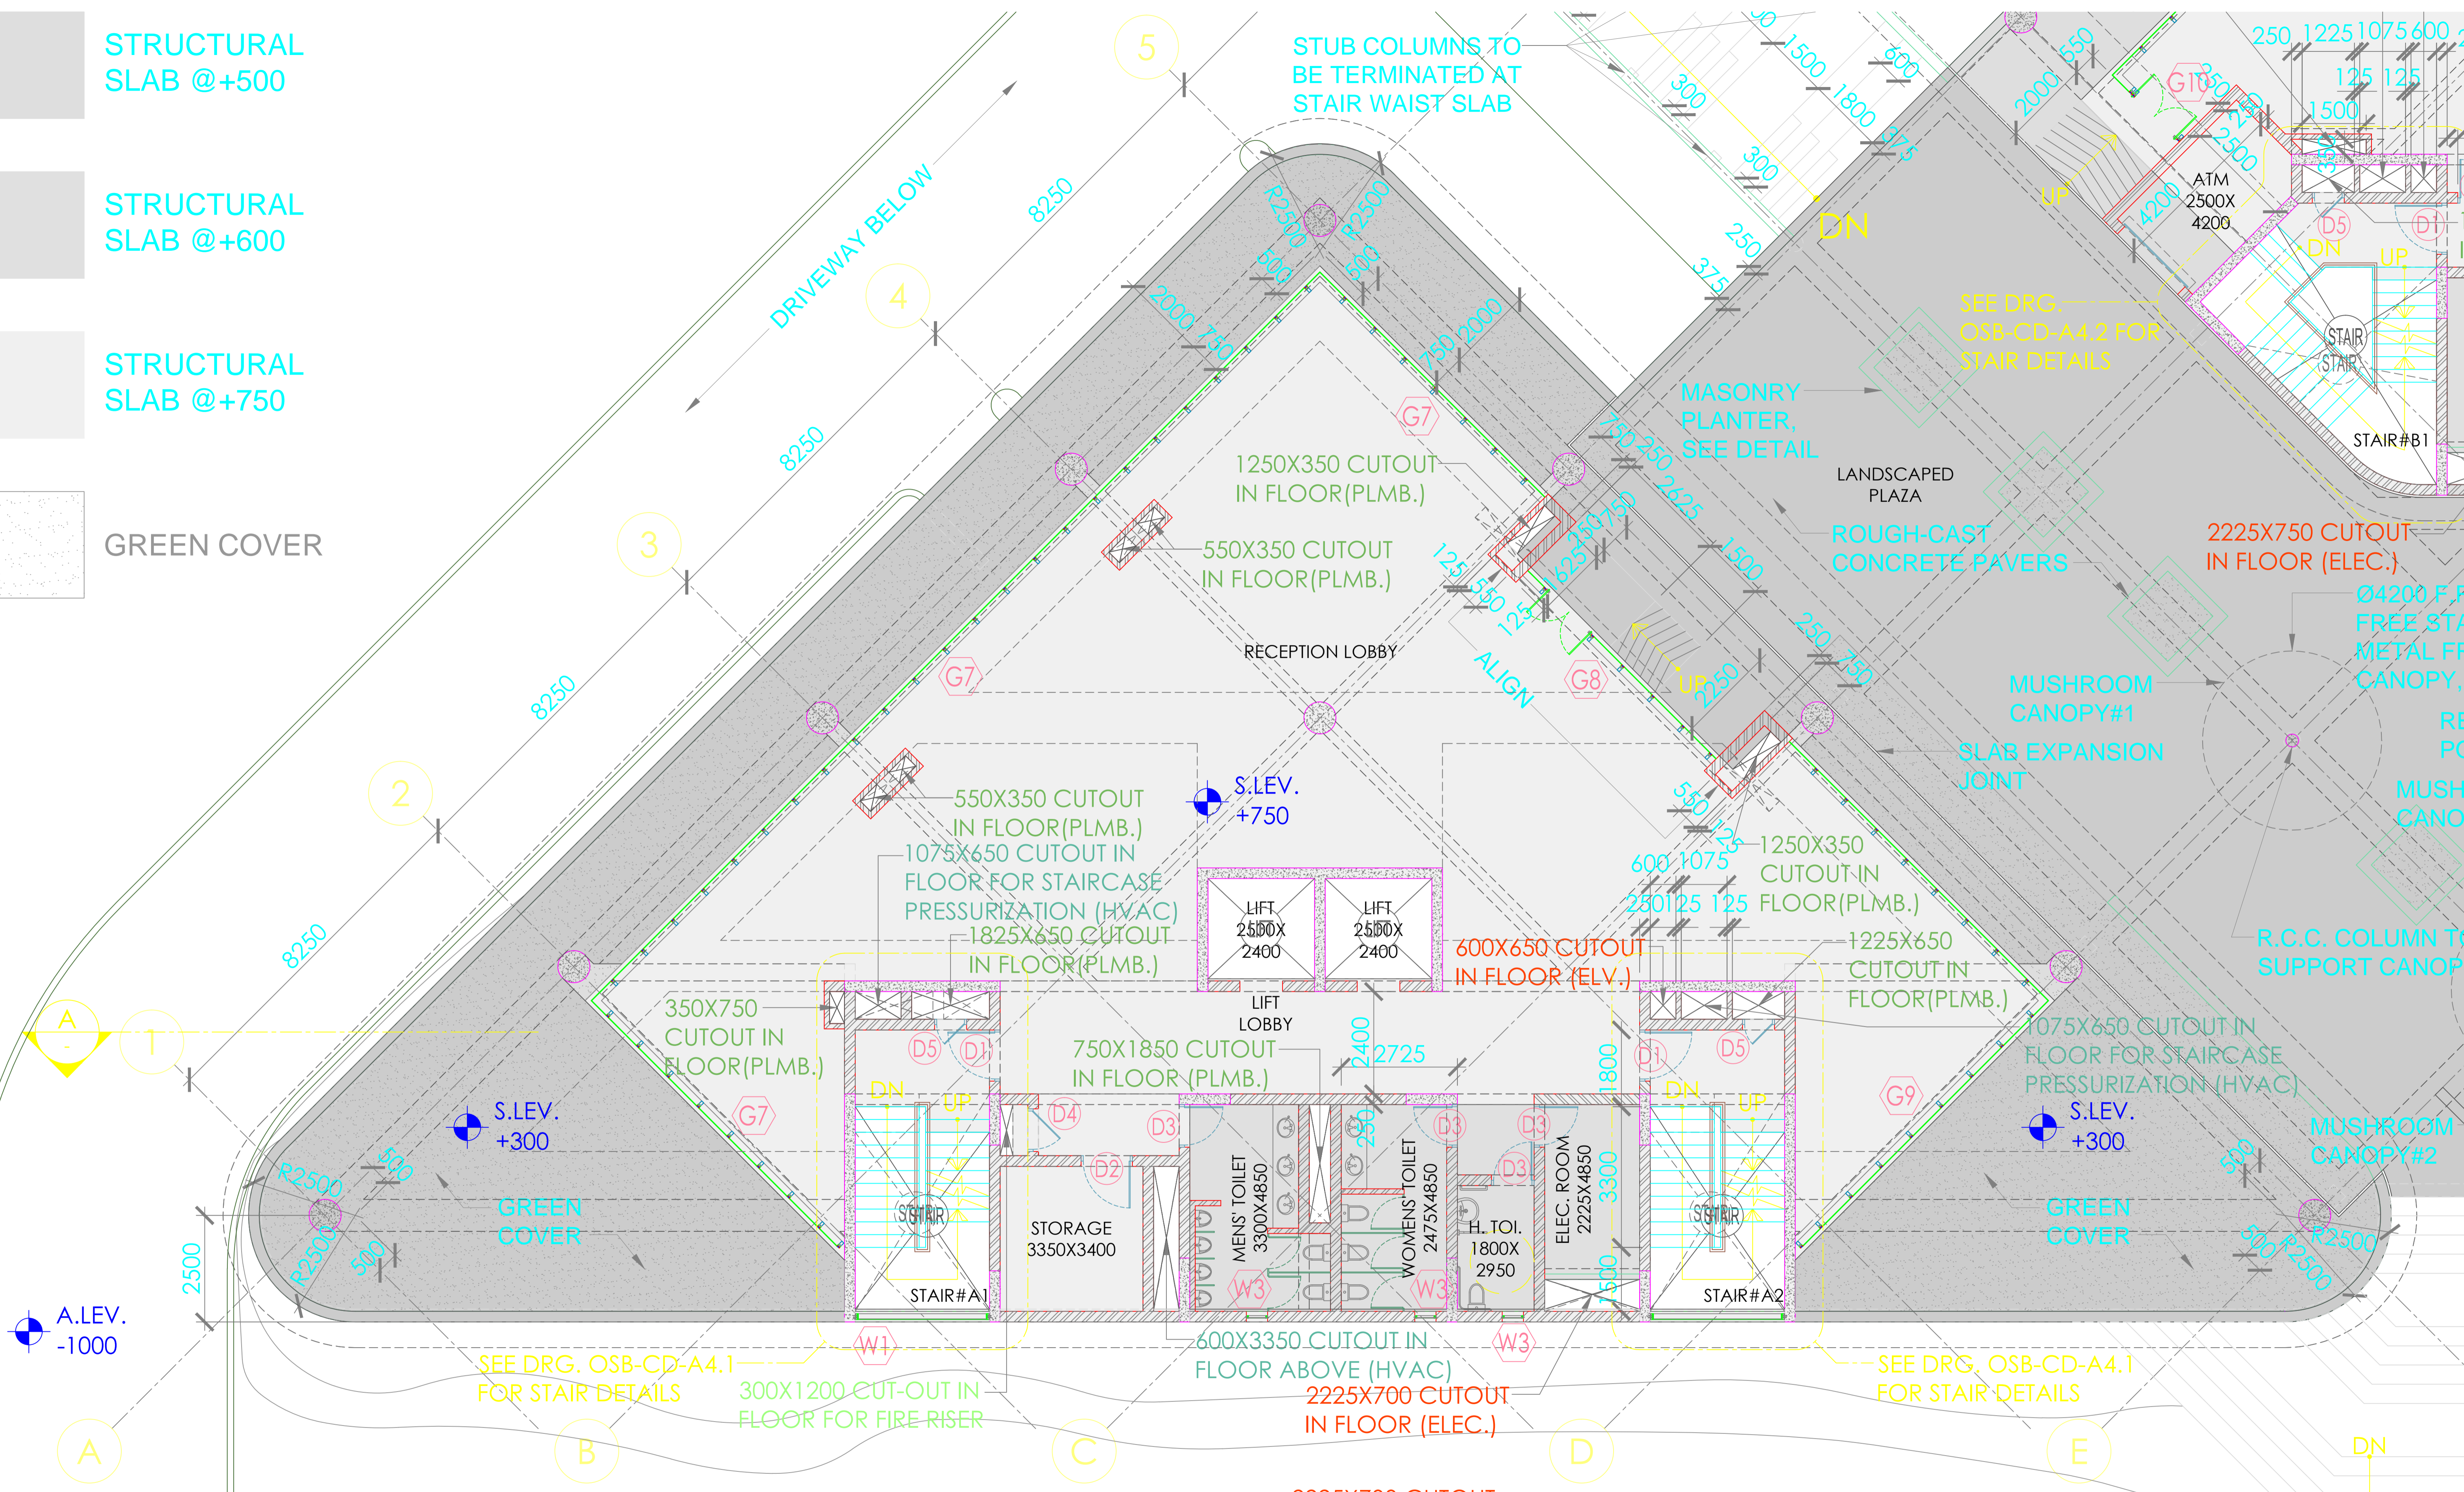

STUB COLUMNS TO
BE TERMINATED AT
STAIR WAIST SLAB

DRIVEWAY BELOW

SEE DRG.
OSB-CD-A4.2 FOR
STAIR DETAILS

MASONRY
PLANTER,
SEE DETAIL

LANDSCAPED
PLAZA
ROUGH-CAST
CONCRETE PAVERS

2225X750 CUTOUT
IN FLOOR (ELEC.)

MUSHROOM
CANOPY#1

SLAB EXPANSION
JOINT

R.C.C. COLUMN TO
SUPPORT CANOPY

S.LEV.
+300

S.LEV.
+300

S.LEV.
+750

A.LEV.
-1000


SEE DRG. OSB-CD-A4.1
FOR STAIR DETAILS

SEE DRG. OSB-CD-A4.1
FOR STAIR DETAILS


GROUND FLOOR LAYOUT PLAN

SCALE 1:200

3


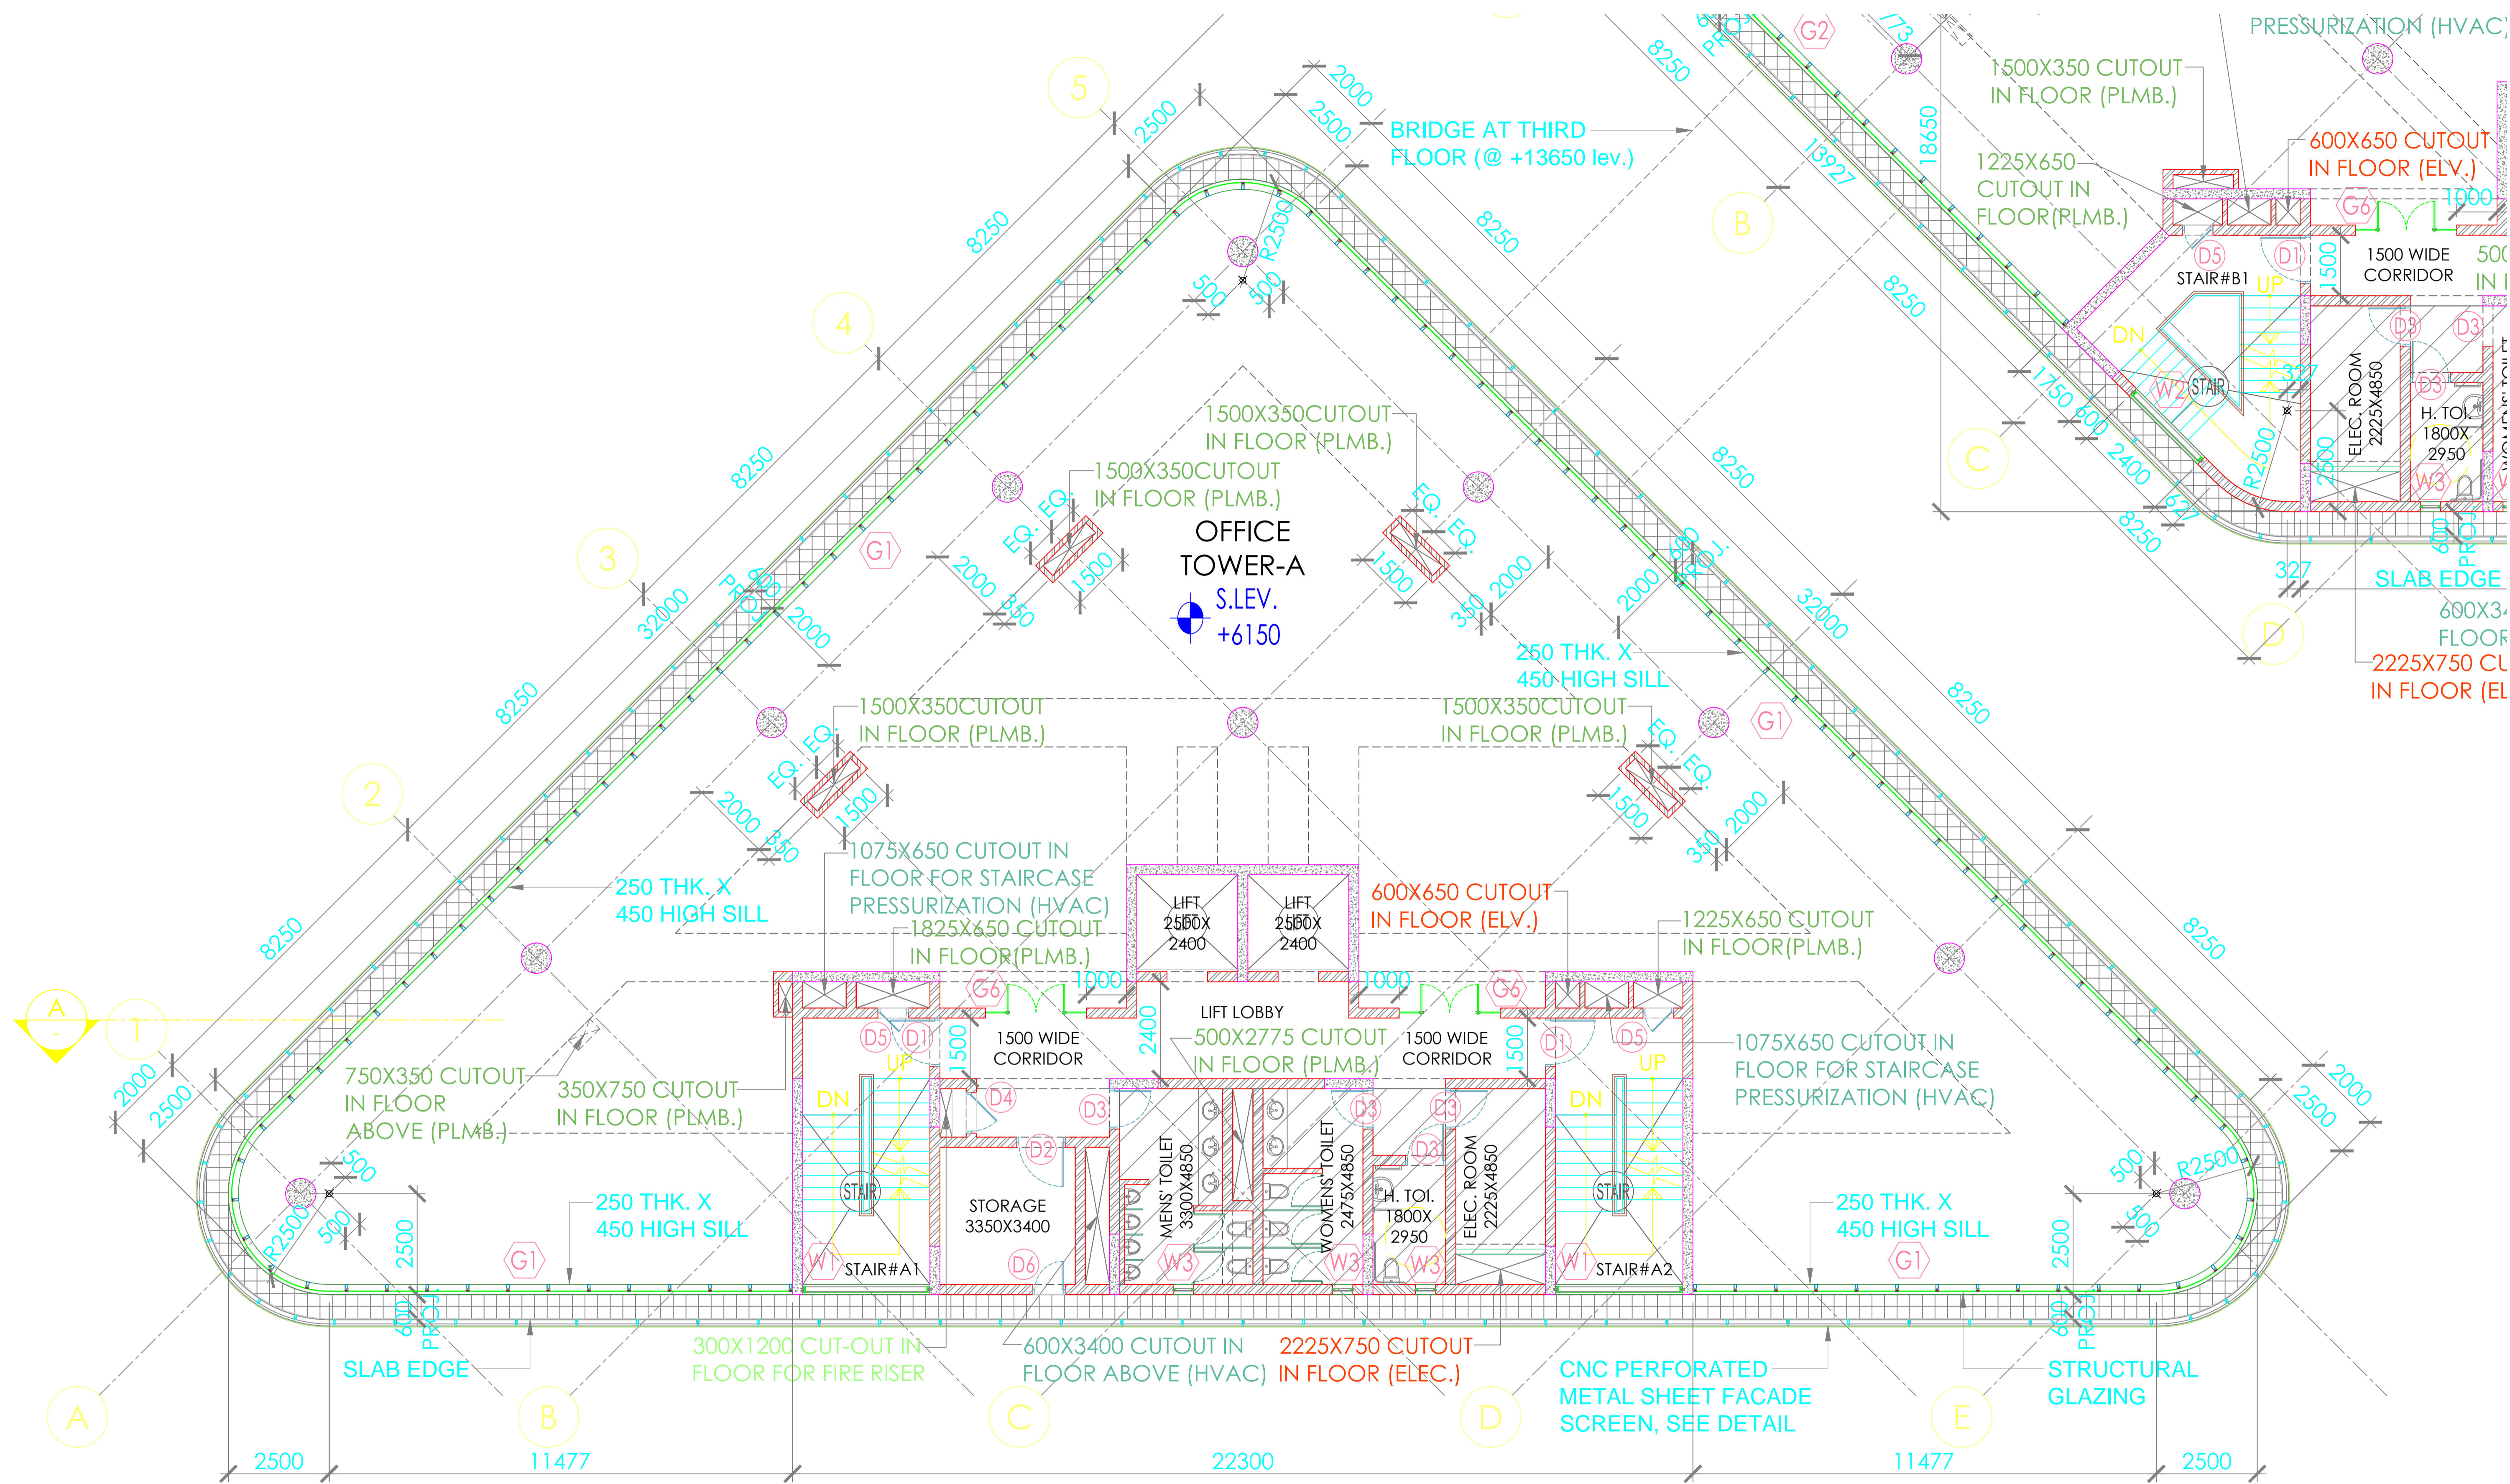



1 FIRST FLOOR LAYOUT PLAN
SCALE 1:200

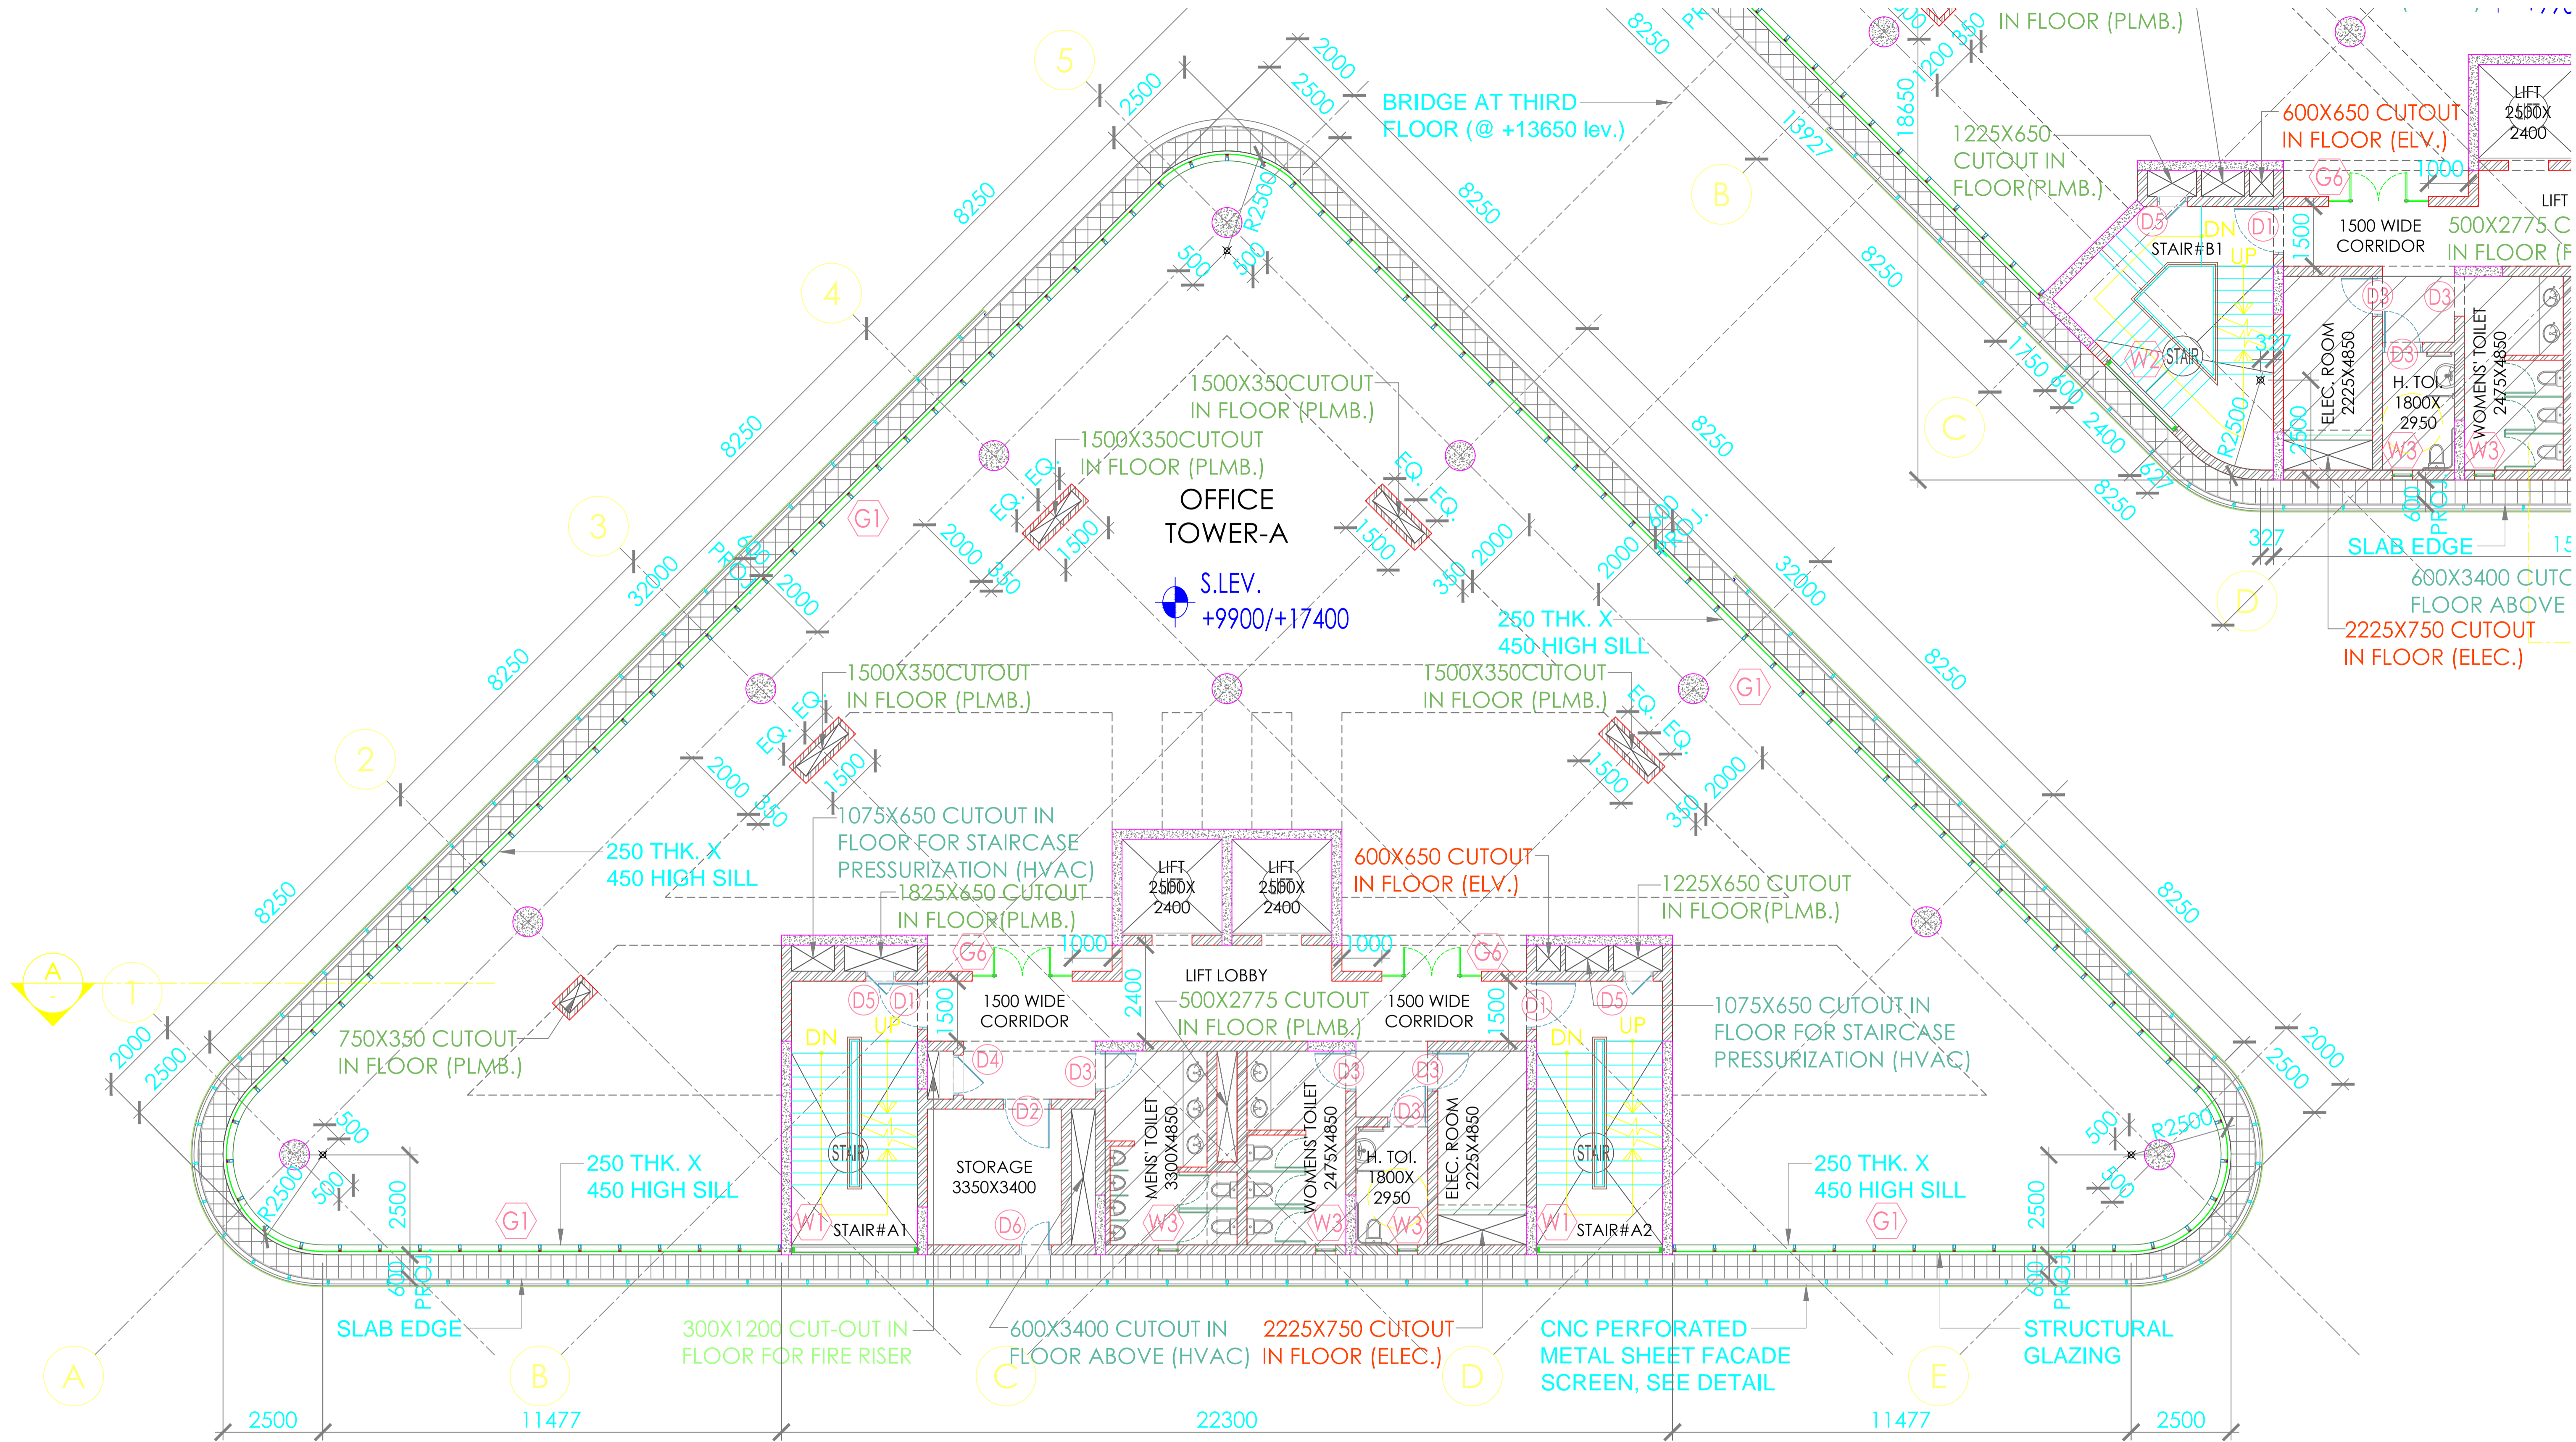


2 SECOND & FOURTH FLOOR TYPICAL LAYOUT PLAN

SCALE 1:200

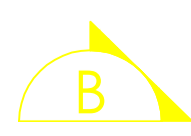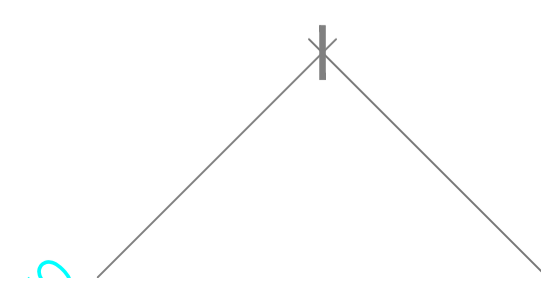

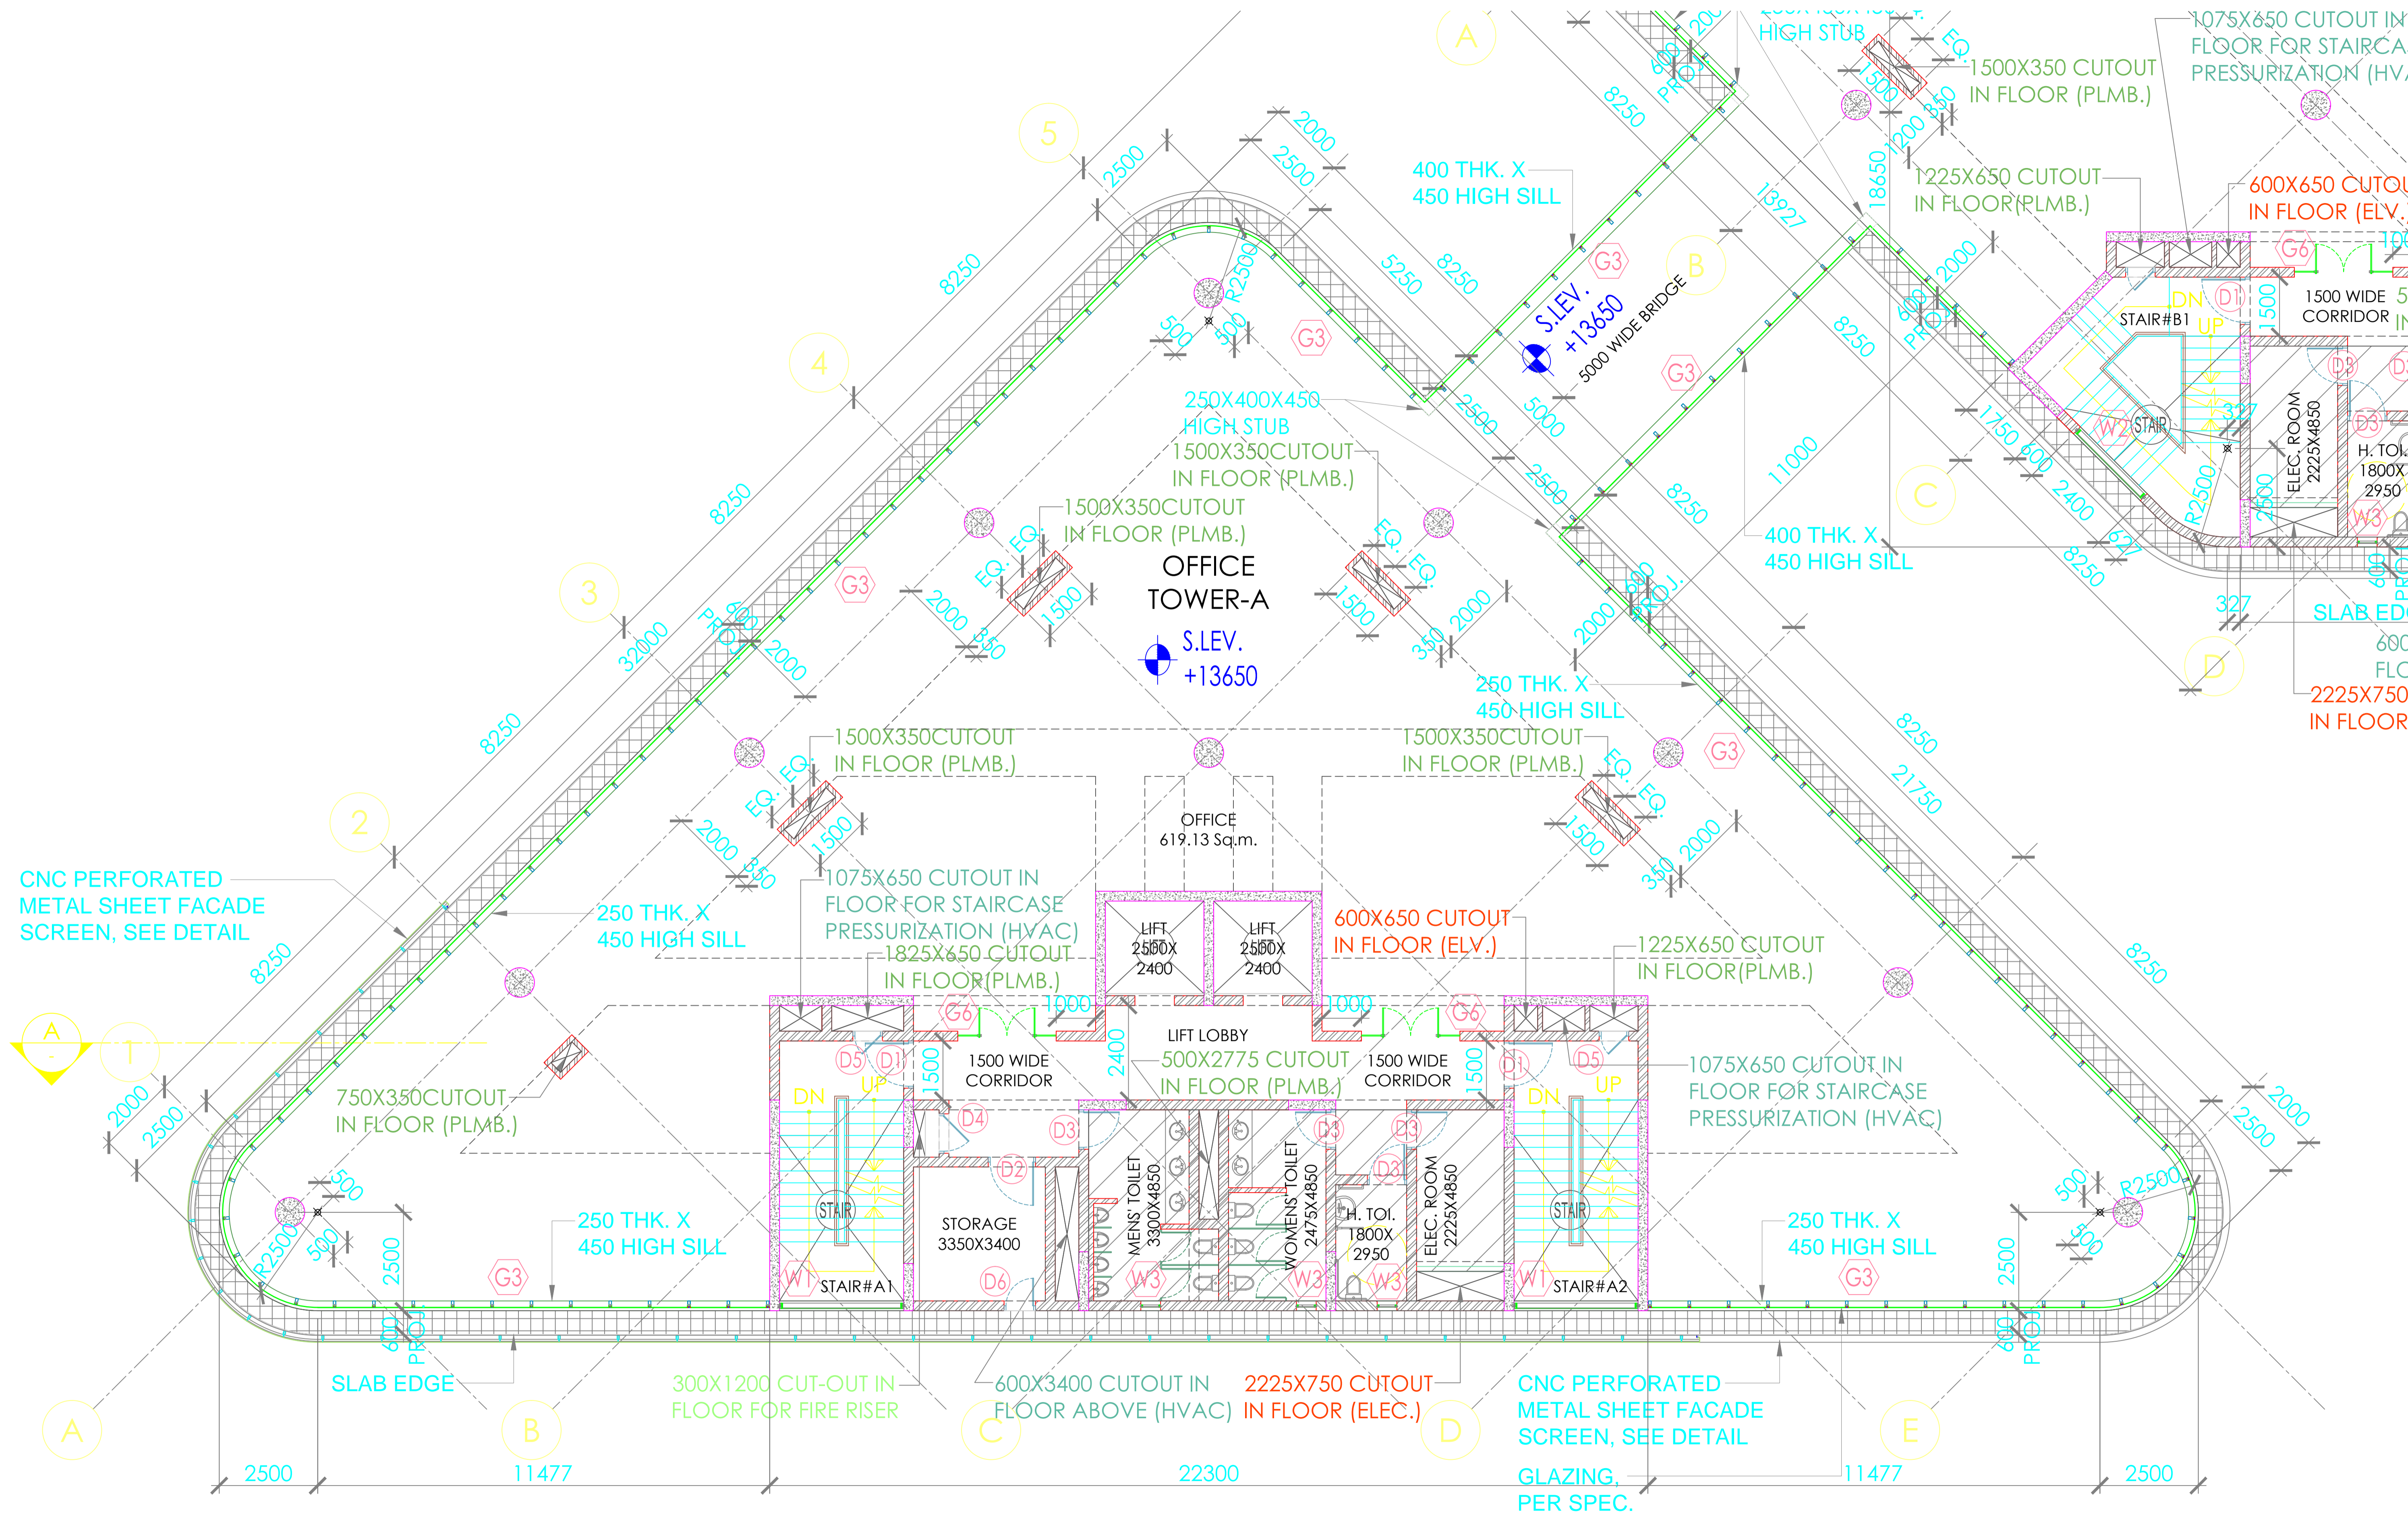

1 THIRD FLOOR LAYOUT PLAN
SCALE 1:200

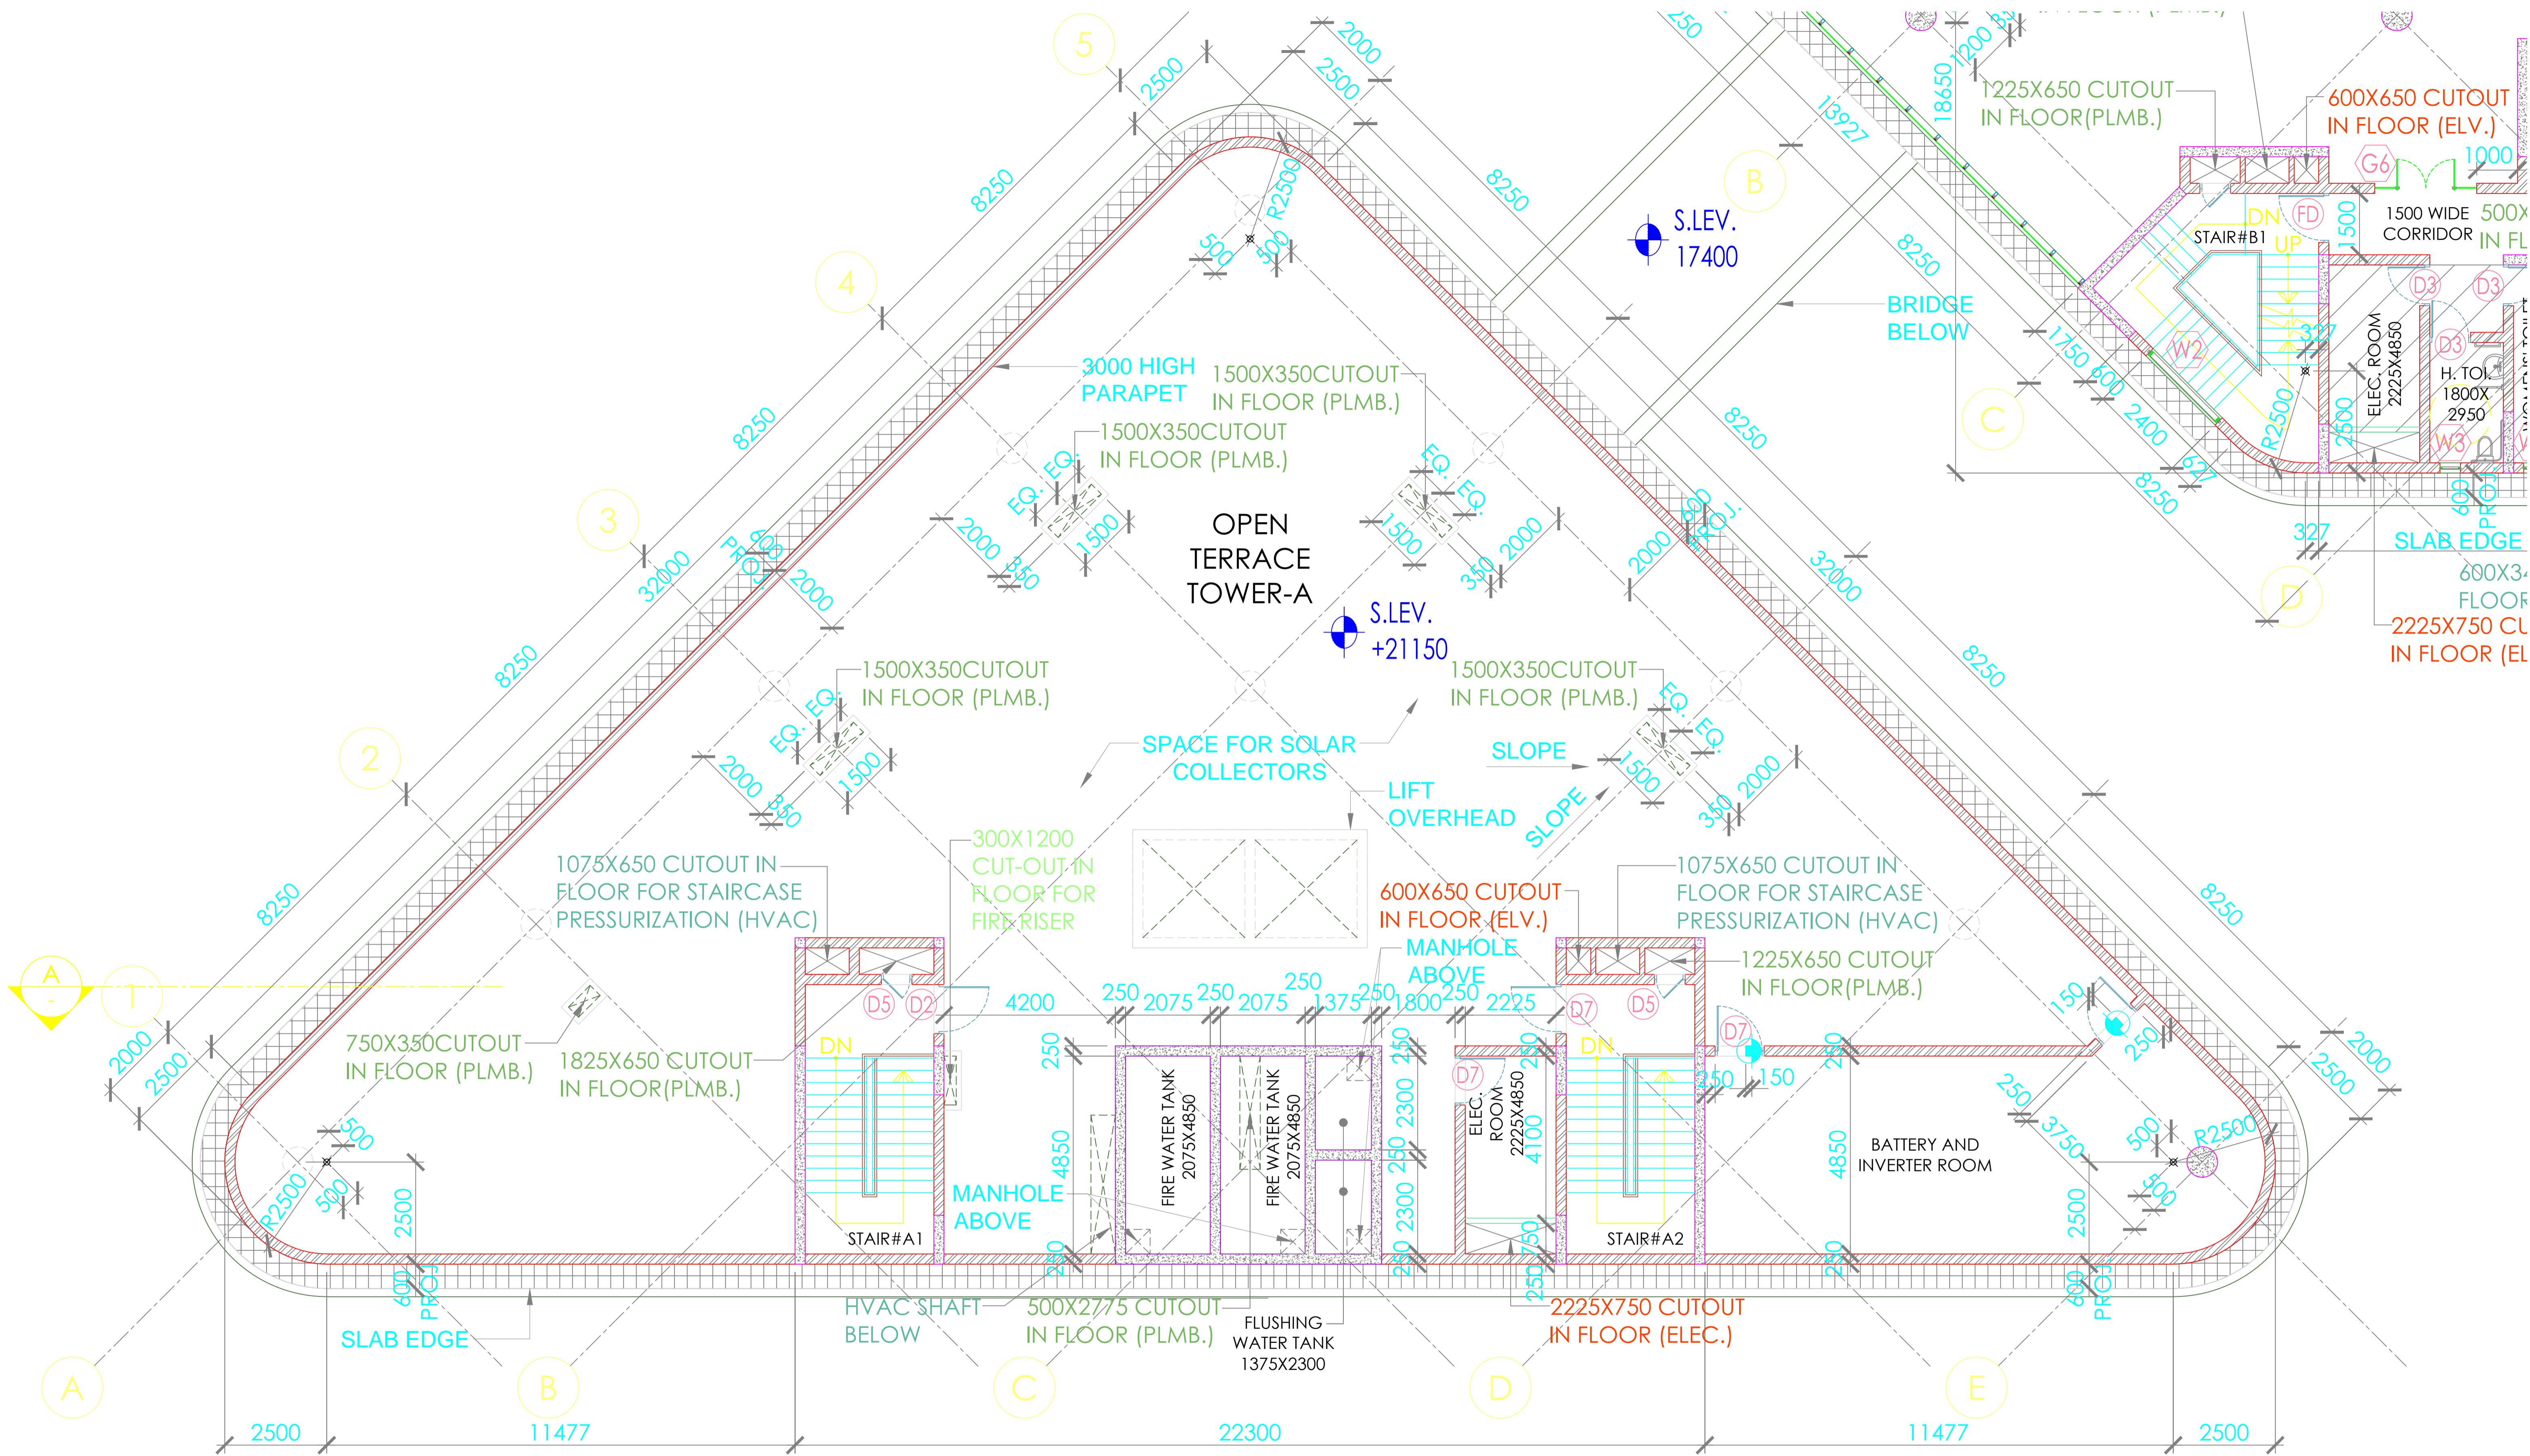

2 FIFTH FLOOR LAYOUT PLAN
SCALE 1:200